



SIDE ROAD TYPICAL  
TYPICAL SECTION NO. 4

SLOPE	CUT	FILL
4:1	0-10'	0-10'
2:1	OVER 10'	OVER 10'

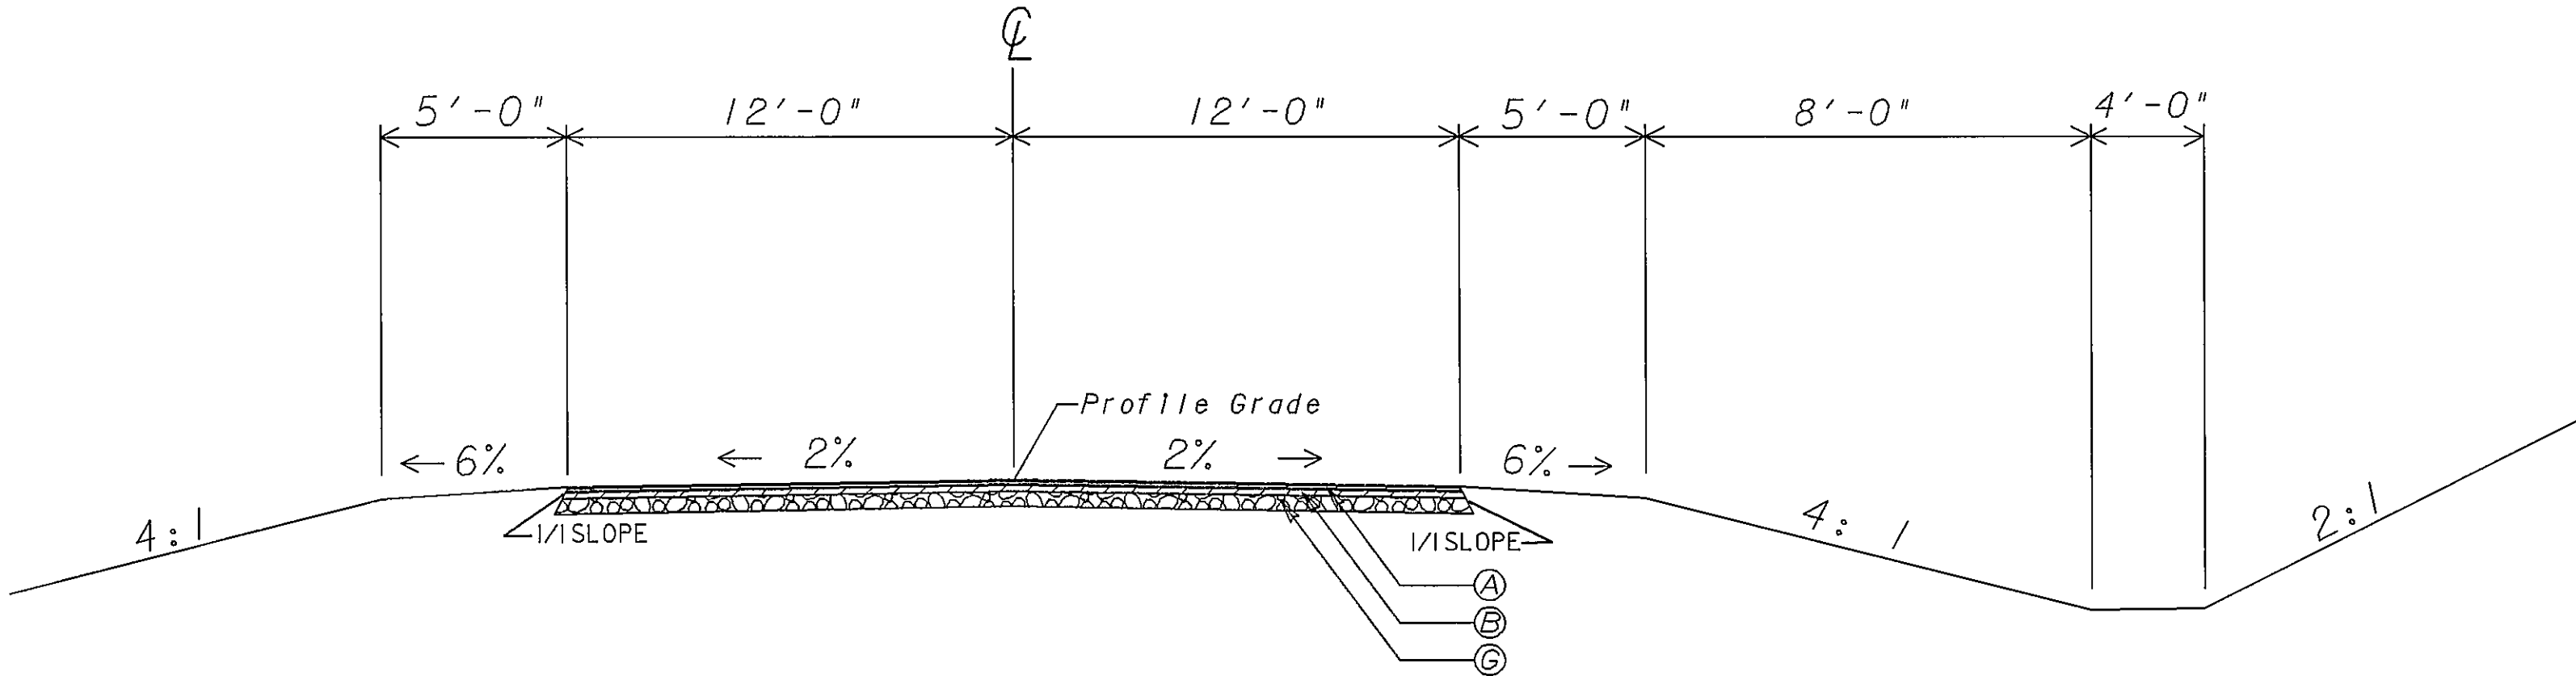

TANGENT SECTION  
THIS SECTION APPLIES FROM  
STA. 40+00.00 TO STA. 41+75.00 (C.R. 156/BLACKJACK RD.)  
STA. 0+00.00 TO STA. 1+03.00 (C.R. 221/JORDAN RD.)


SIDE ROAD TYPICAL  
TYPICAL SECTION NO. 5

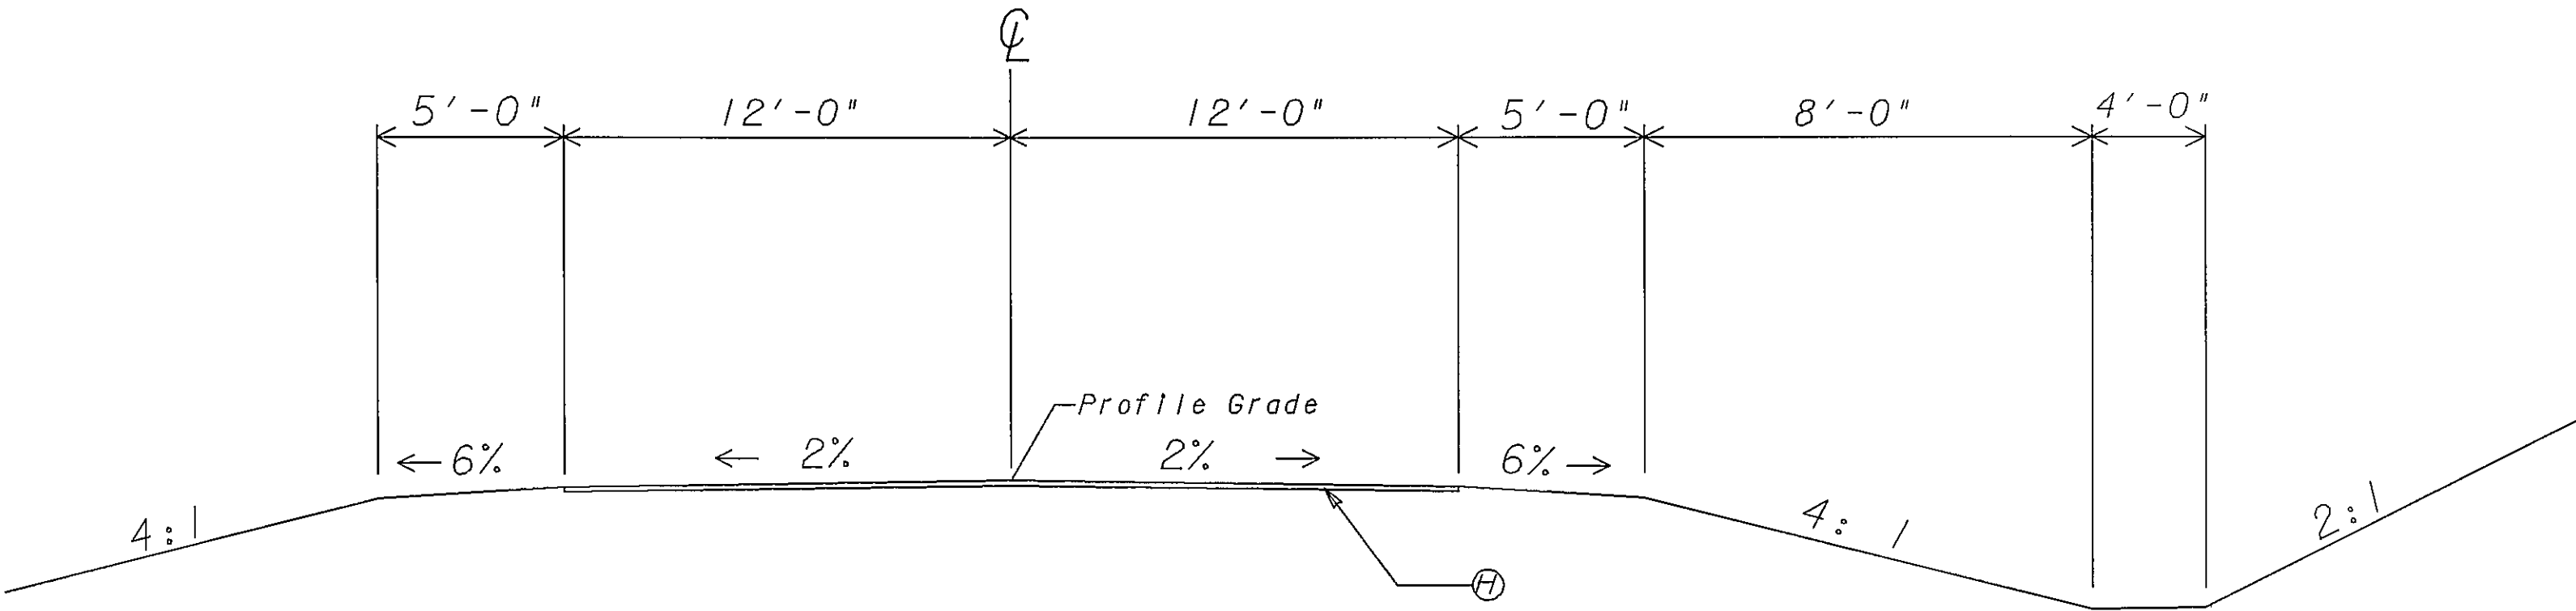

STA. 15+00.00 TO STA. 18+00.00 (C.R. 223/JOHN PERVIS RD.)

REQUIRED PAVEMENT

- (A) 135 LBS/YD<sup>2</sup> RECYCLED ASPH. CONC. 9.5 mm SUPERPAVE, TYPE 11
- (B) 220 LBS/YD<sup>2</sup> RECYCLED ASPH. CONC. 19 mm SUPERPAVE
- (C) 330 LBS/YD<sup>2</sup> RECYCLED ASPH. CONC. 25 mm SUPERPAVE
- (D) 10" GRADED AGGREGATE BASE
- (E) ASPHALT CONC. LEVELING AS REQD
- (F) 16" RUMBLE STRIPS
- (G) 6" GRADED AGGREGATE BASE
- (H) AGGREGATE SURFACE COURSE NOT BLENDED IN, 2 IN
- (J) RECYCLED ASPH CONC PATCHING, INCL BITUM MATL & H LIME (AS REQUIRED)

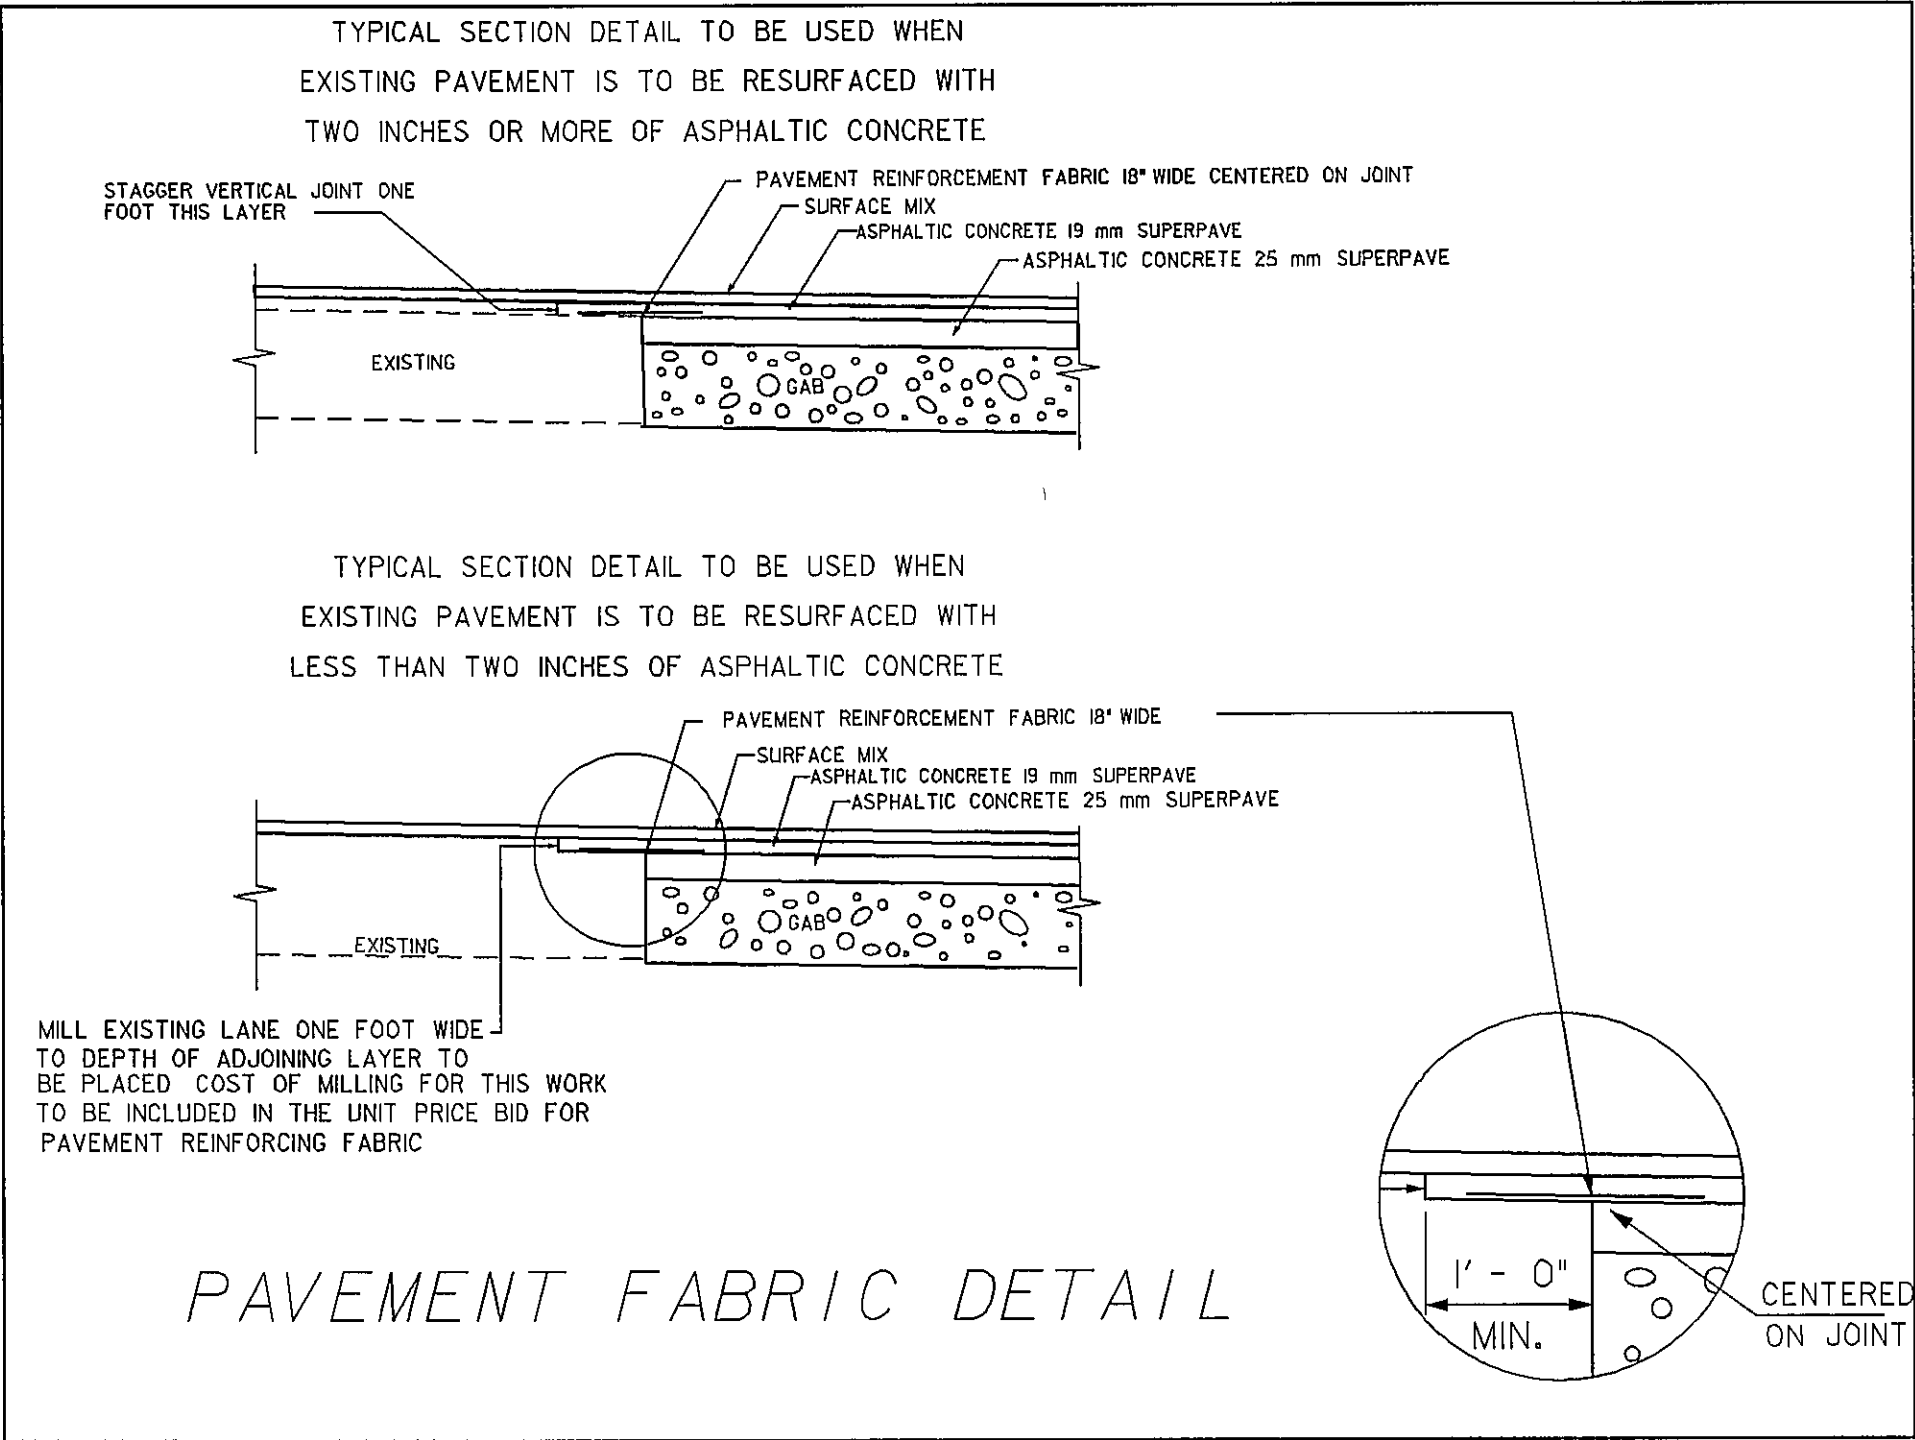

DRAWING NO.

05-004

NOT TO SCALE

DATE	REVISIONS	DATE	REVISIONS

GEORGIA  
DEPARTMENT OF TRANSPORTATION  
TYPICAL SECTIONS  
PROJECT STP00-00MS-00(001)  
JEFFERSON COUNTY